


**Bower Ashton  
A Block  
Ground Floor**

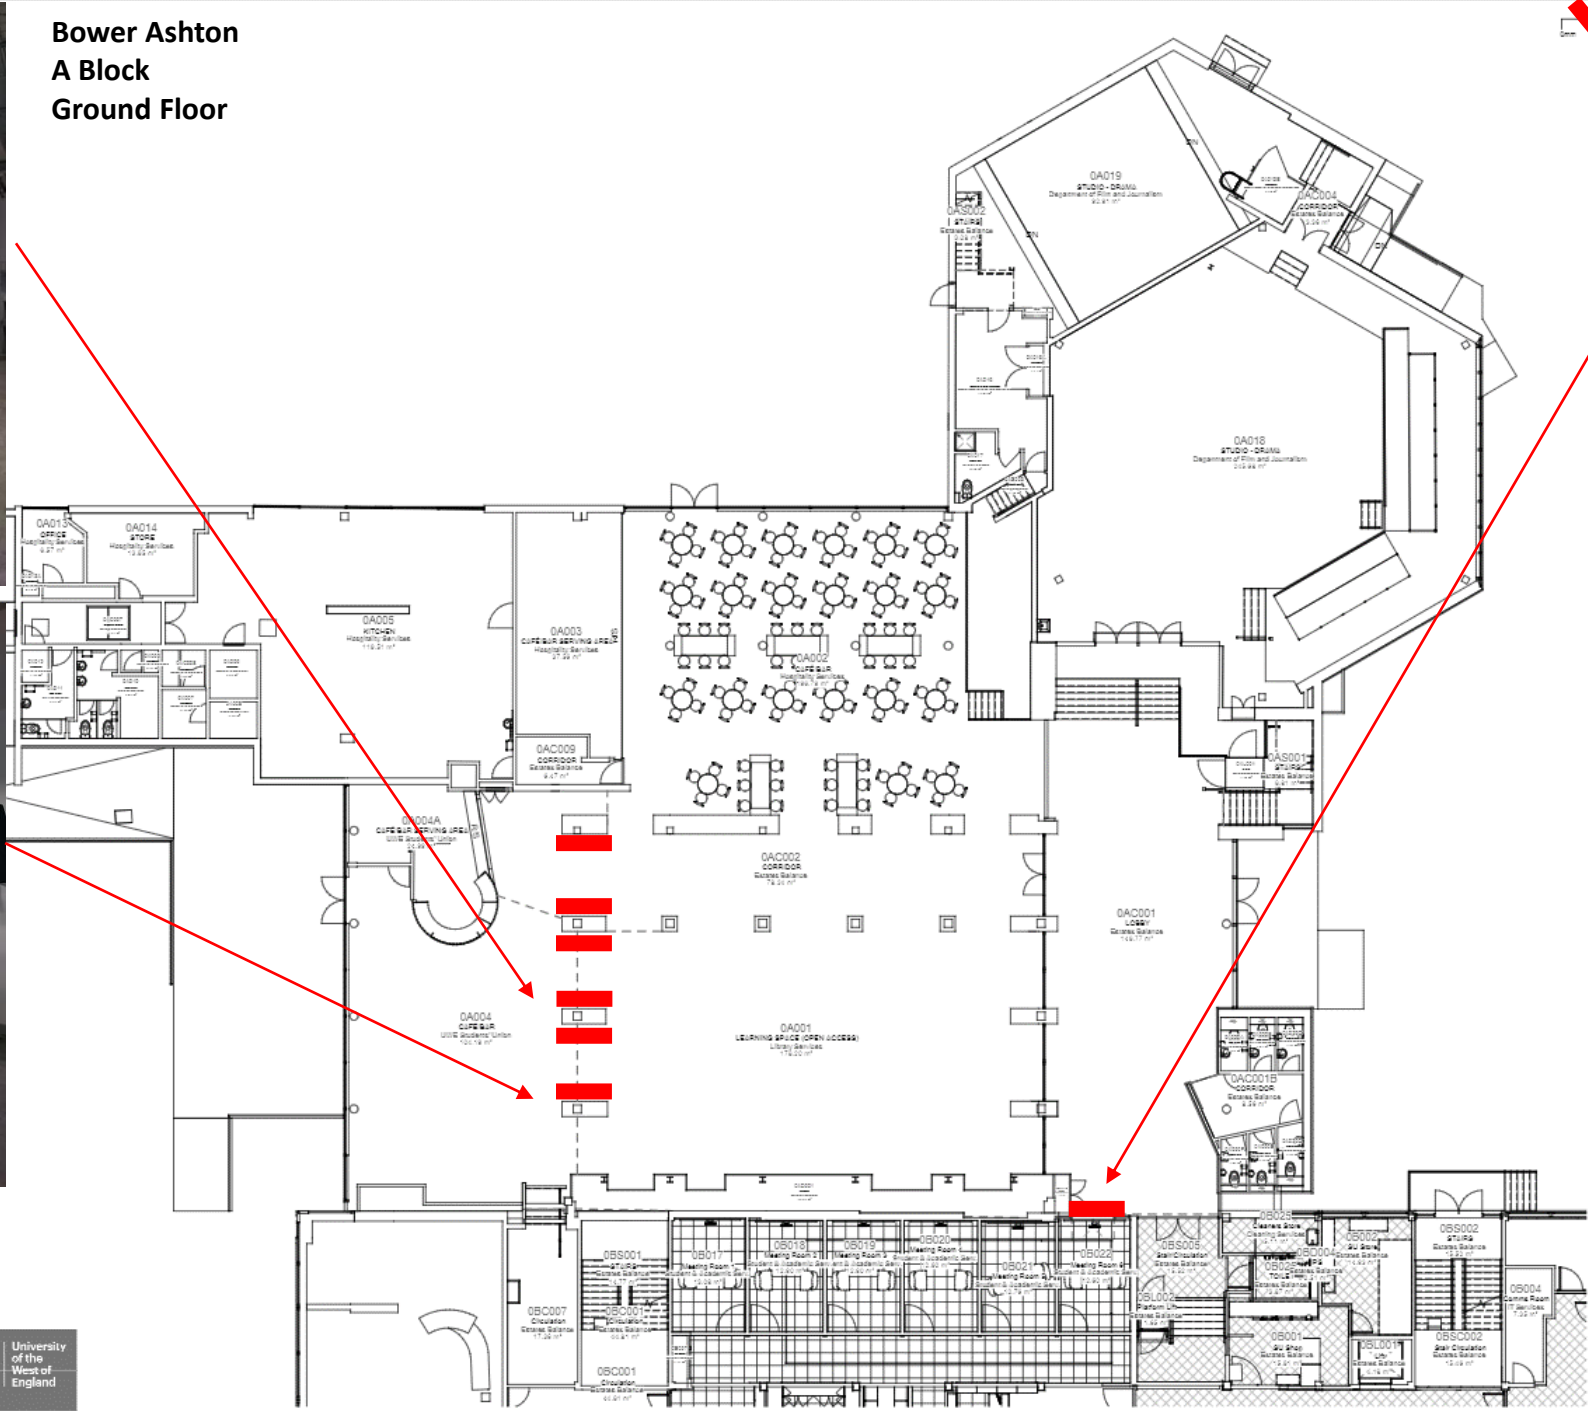

Both sides of large rectangle columns




No Longer available

Back wall next to the stairs leading to B Block




Rev	Description
2	

**Bower Ashton Campus**  
 PROJECT: Bower Ashton Campus  
 DRAWING TITLE: LEVEL 0 - Plan 1 of 2  
 SUPPLY STATUS: SL - SUITABLE FOR CONSTRUCTION  
 PROJECT No: 1210078  
 No: 00078  
 BA - AtoC - 001

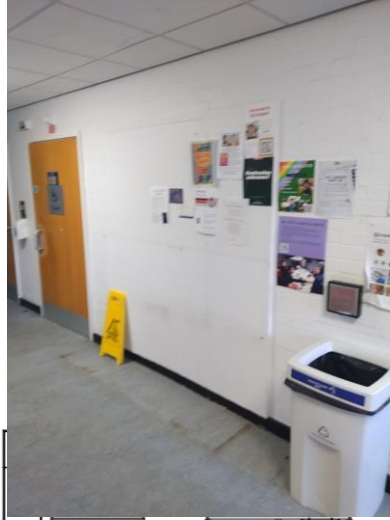

Wall next to accessible toilets

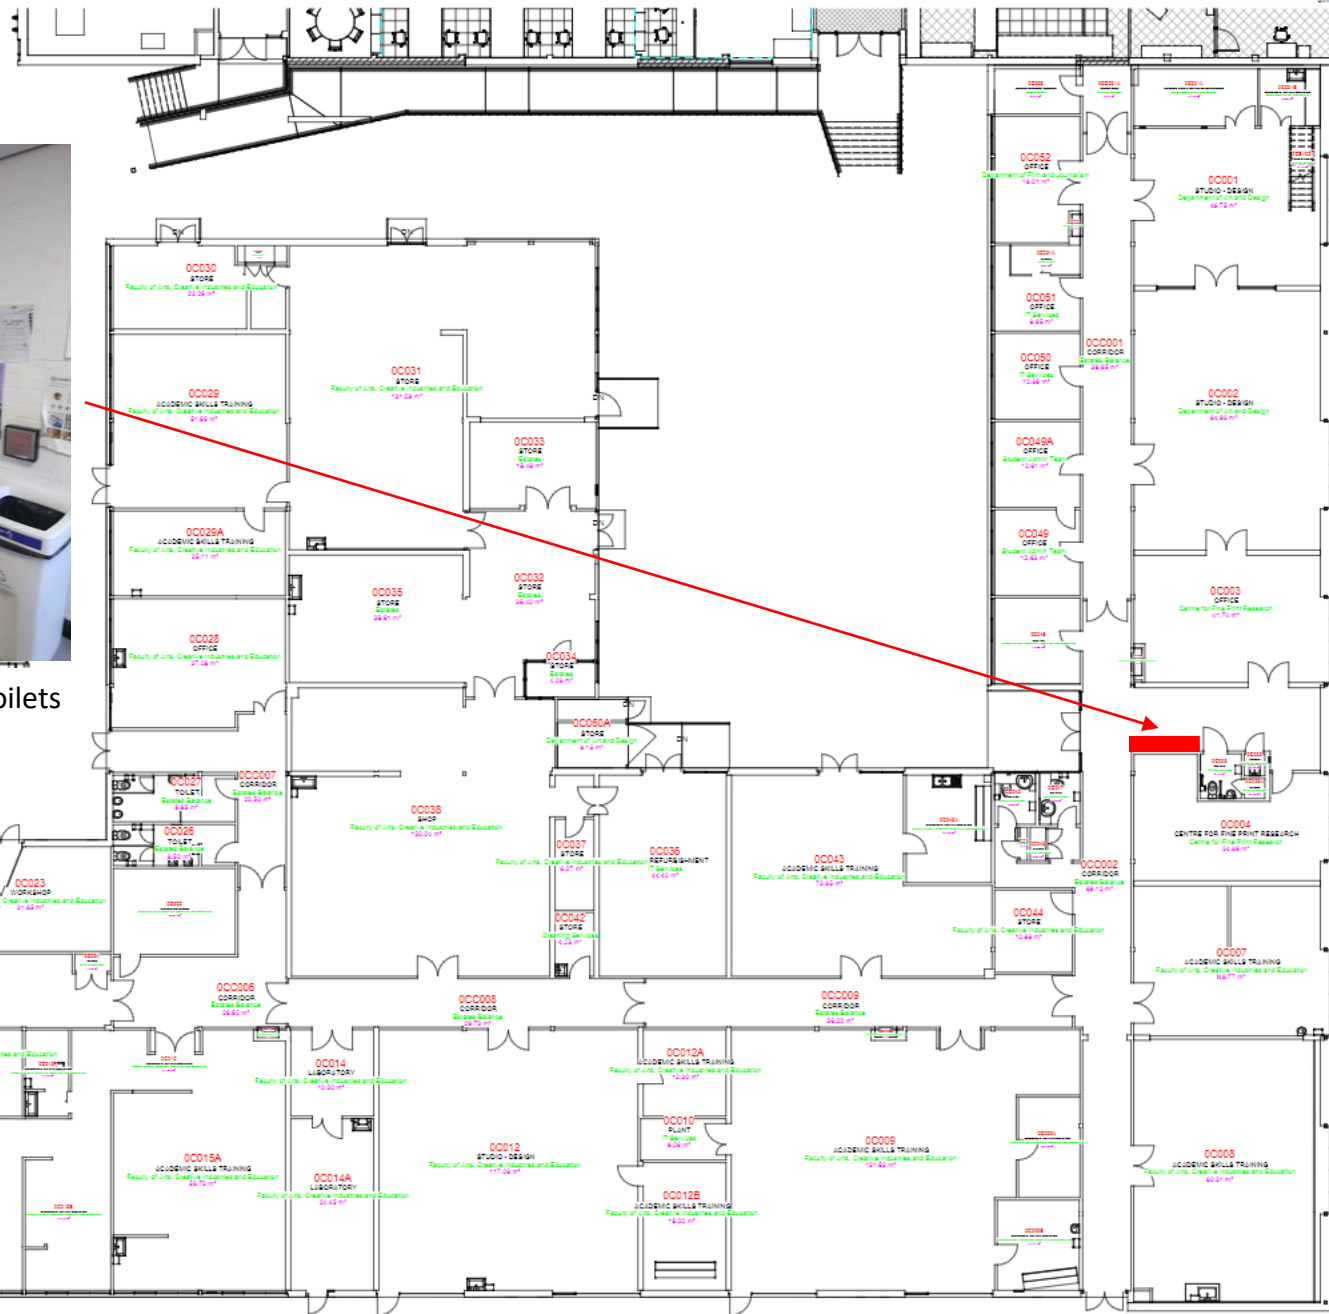


**Bower Ashton  
C Block  
Ground Floor**

Rev	Description
1	Issue

<b>Bower Ashton Campus</b>	
PROJECT	DESIGN BY
Bower Ashton Campus	Autor
	CHECKED BY
	Orkley
DRAWING TITLE	
LEVEL B - Plan 2 of 2	
SUPPLEMENTARY STATUS	SCALE 1:100
S1 (SUITABLE FOR OCCUPATION)	
PROJECT NO.	21/0076
16	161
BA - AtoC - B02	

**Bower Ashton  
F Block  
Ground Floor**

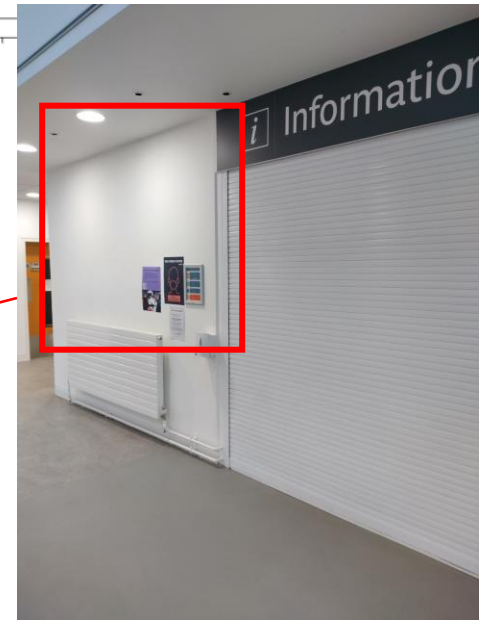

Back wall opposite F Block entrance

Date	Description
<b>BOWER ASHTON CAMPUS</b>	
PROJECT	DRAWN BY: Author
UWE Revit Model Template	CHECKED BY: Designer
DRAWING TITLE	
<b>LEVEL 0 - LARGE SCALE WHOLE BUILDING PLAN</b>	
SUPPLEMENTARY STATUS	SCALE & A1
S1 - SUITABLE FOR CO-ORDINATION	1 : 100
PROJECT No	UWE PROJECT NUMBER
No	REV
<b>BA - F - 090</b>	