


**Glenside
B Block**




Only on the white walls along the corridor with the blue carpet

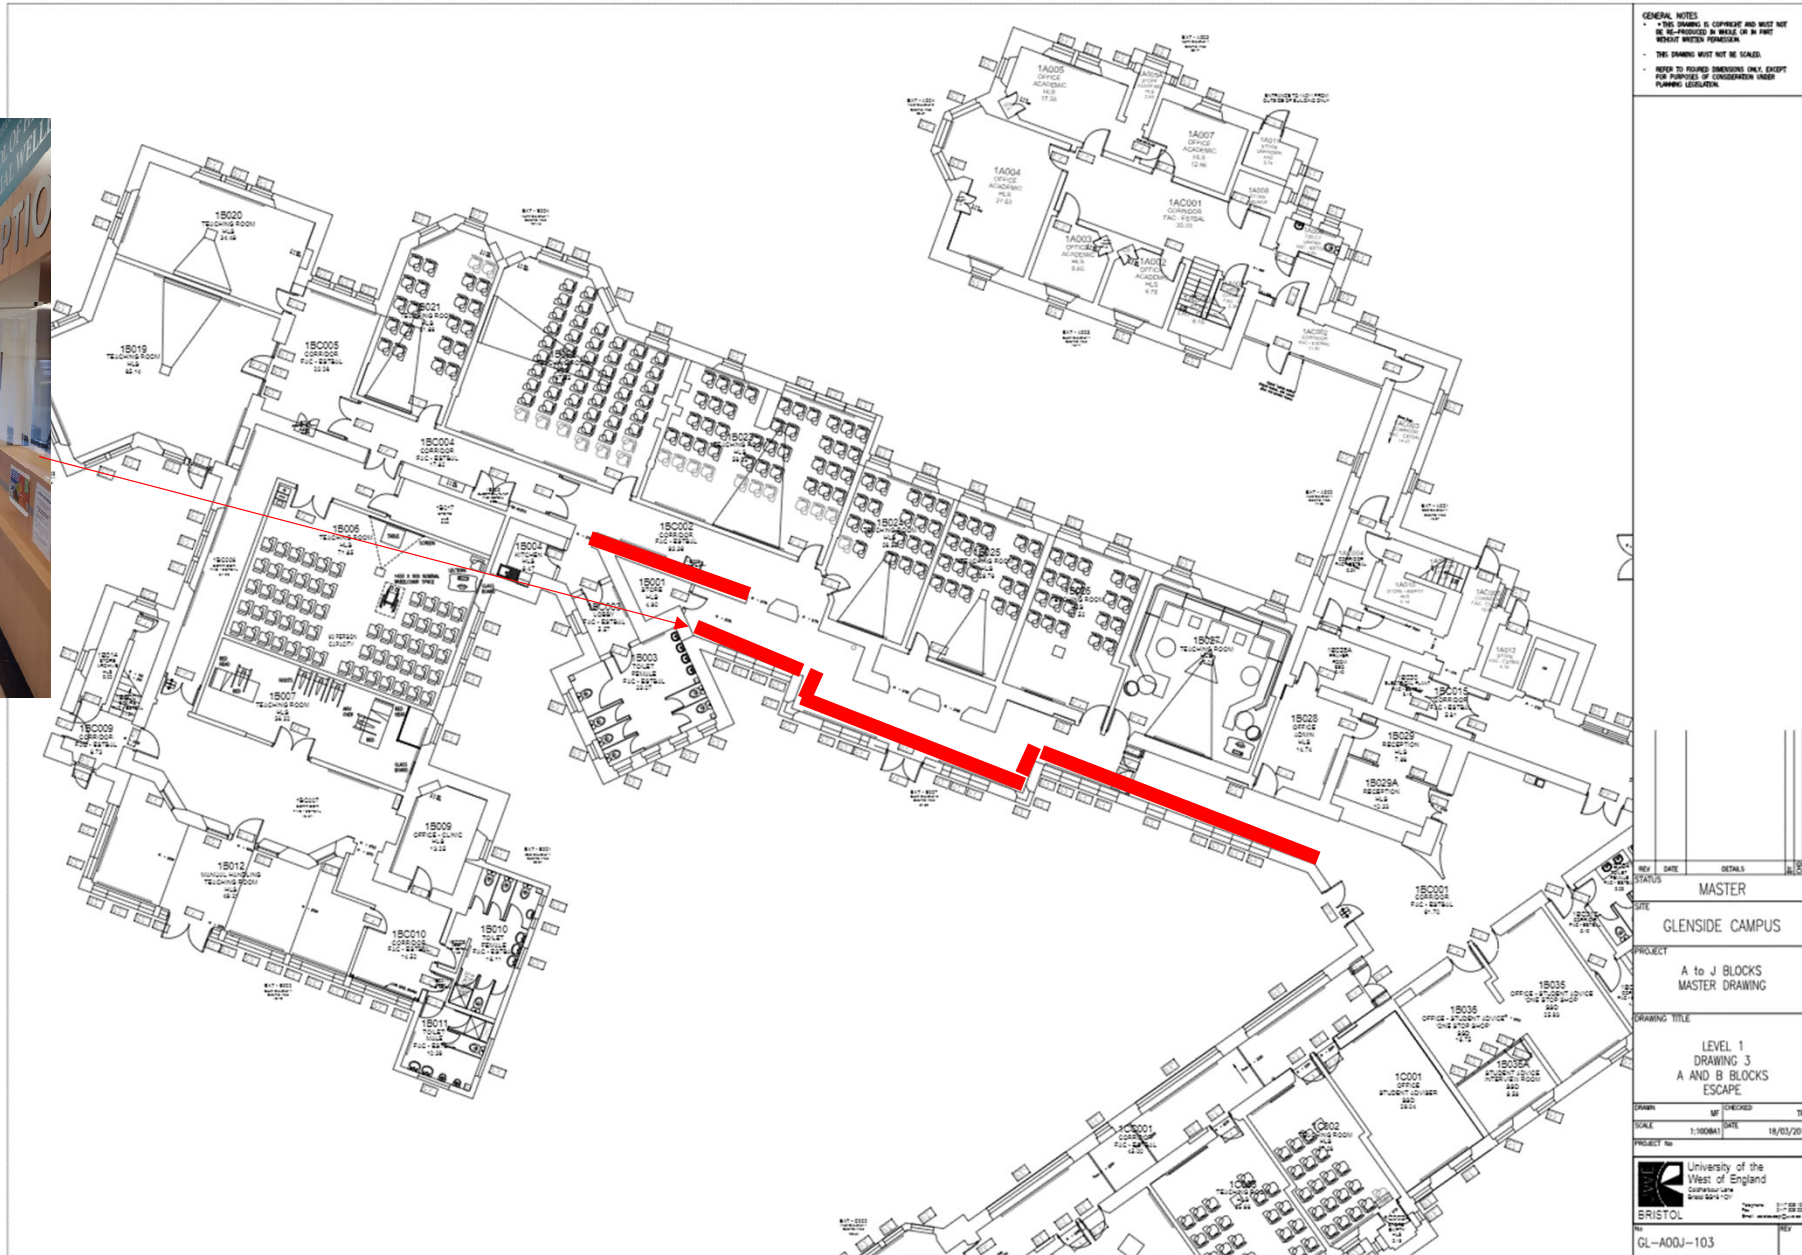

GENERAL NOTES


- THIS DRAWING IS COPYRIGHT AND MUST NOT BE REPRODUCED IN WHOLE OR IN PART WITHOUT WRITTEN PERMISSION.
- THIS DRAWING MUST NOT BE SCALED.
- REFER TO FIGURED DIMENSIONS ONLY, EXCEPT FOR PURPOSES OF CONSIDERATION UNDER PLANNING LEGISLATION.

REV	DATE	DETAILS	BY	CHKD
STATUS				
MASTER				
SITE				
GLENSIDE CAMPUS				
PROJECT				
A to J BLOCKS MASTER DRAWING				
DRAWING TITLE				
LEVEL 1 DRAWING 3 A AND B BLOCKS ESCAPE				
DRAWN	MP	CHECKED	TRP	
SCALE	1:100(M)	DATE	18/03/2016	
PROJECT No.				
 University of the West of England GLENSIDE CAMPUS BRISTOL				
GL-ADUJ-103				

**Glenside
C Block
Ground floor**



Only on the white walls along the corridor with the blue carpet

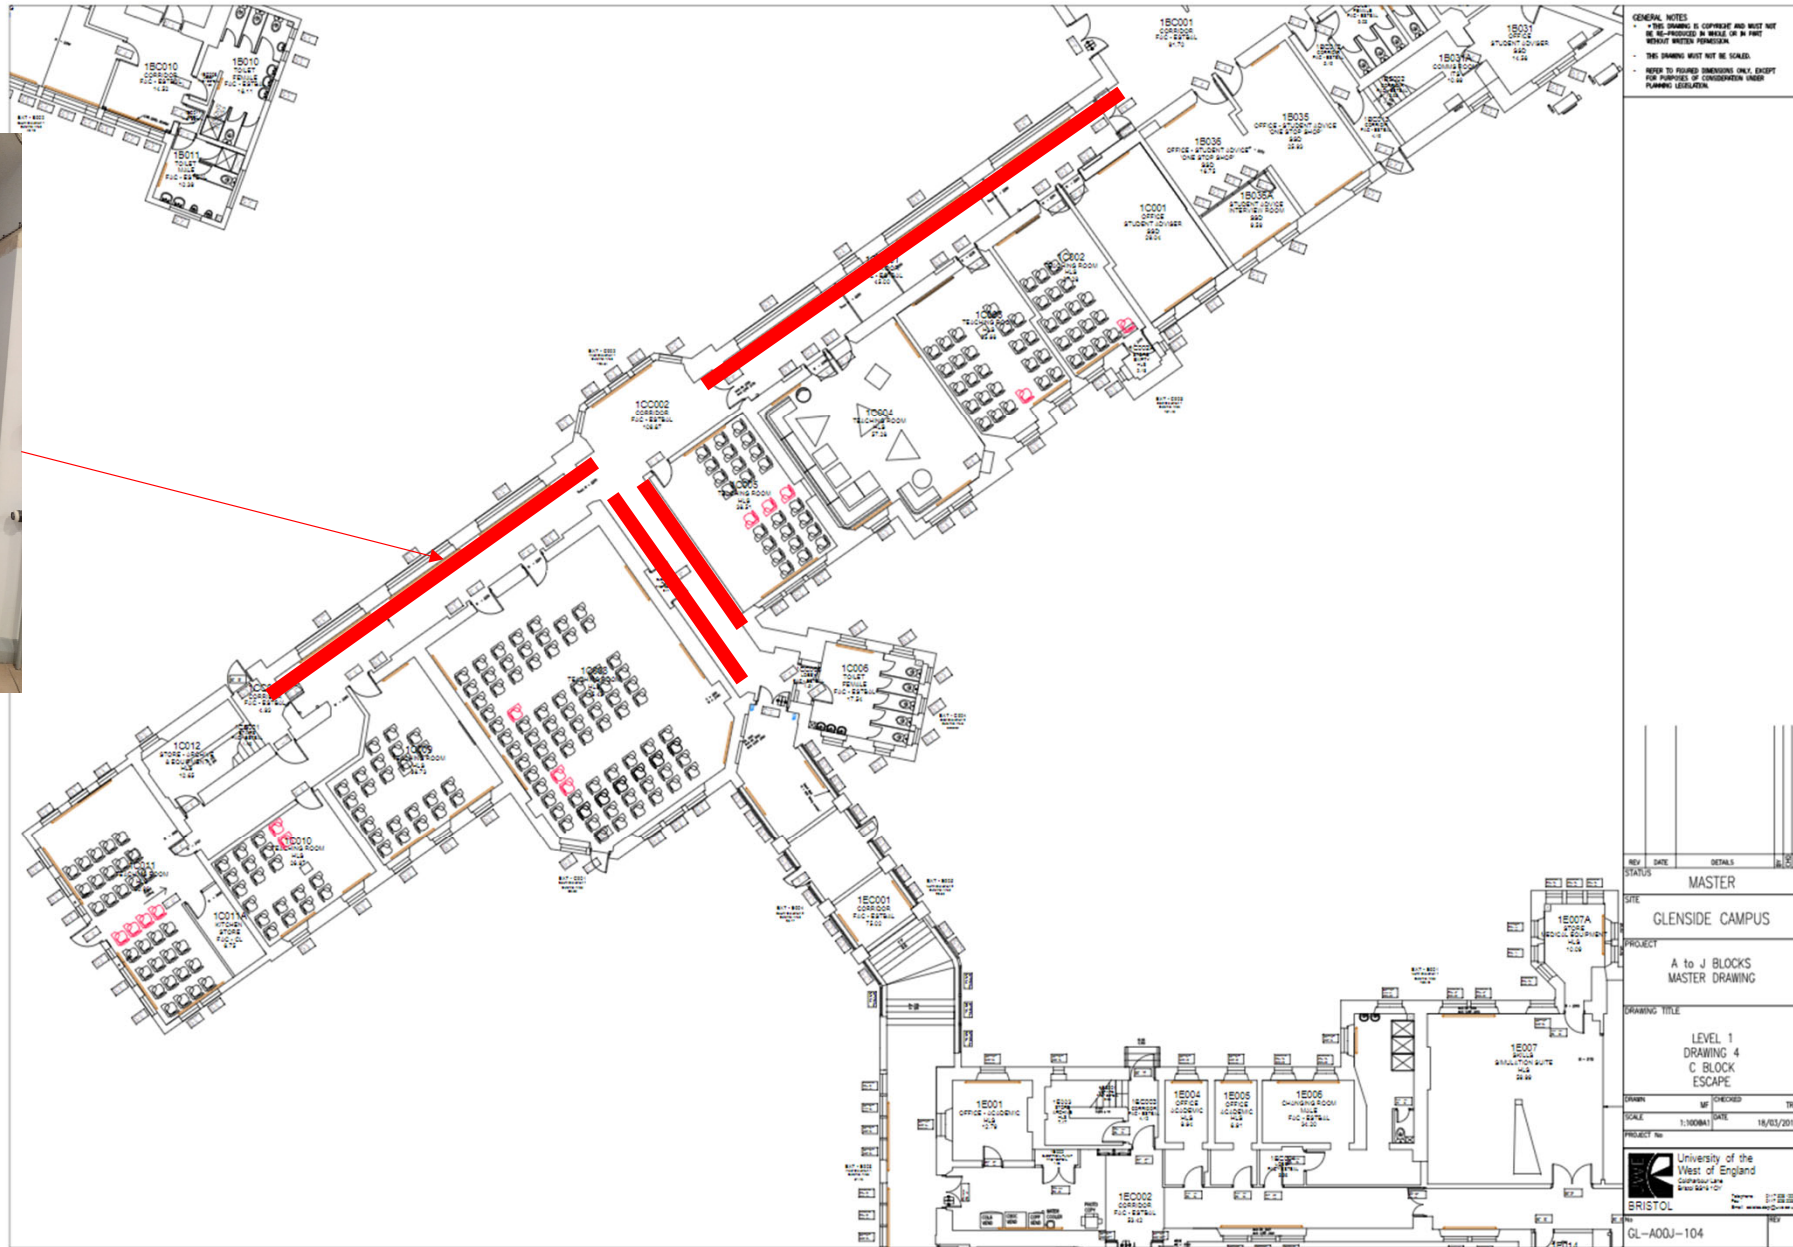

GENERAL NOTES


- THIS DRAWING IS COPYRIGHT AND MUST NOT BE REPRODUCED IN WHOLE OR IN PART WITHOUT WRITTEN PERMISSION.
- THIS DRAWING MUST NOT BE SCALE.
- REFER TO RELATED DRAWINGS ONLY EXCEPT FOR PURPOSES OF CONSIDERATION UNDER PLANNING LEGISLATION.

REV	DATE	DETAILS	BY	CHKD
STATUS: MASTER				
SITE: GLENSIDE CAMPUS				
PROJECT: A to J BLOCKS MASTER DRAWING				
DRAWING TITLE: LEVEL 1 DRAWING 4 C BLOCK ESCAPE				
DRAWN: [Signature] CHECKED: [Signature] TWP				
SCALE: 1:5000A1 DATE: 18/03/2016				
PROJECT No: [Number]				
 University of the West of England BRISTOL GL-A00J-104				

Glenside
E Block
Ground floor



Place directly on the Perspex screens of the blue notice boards in the E Block corridor

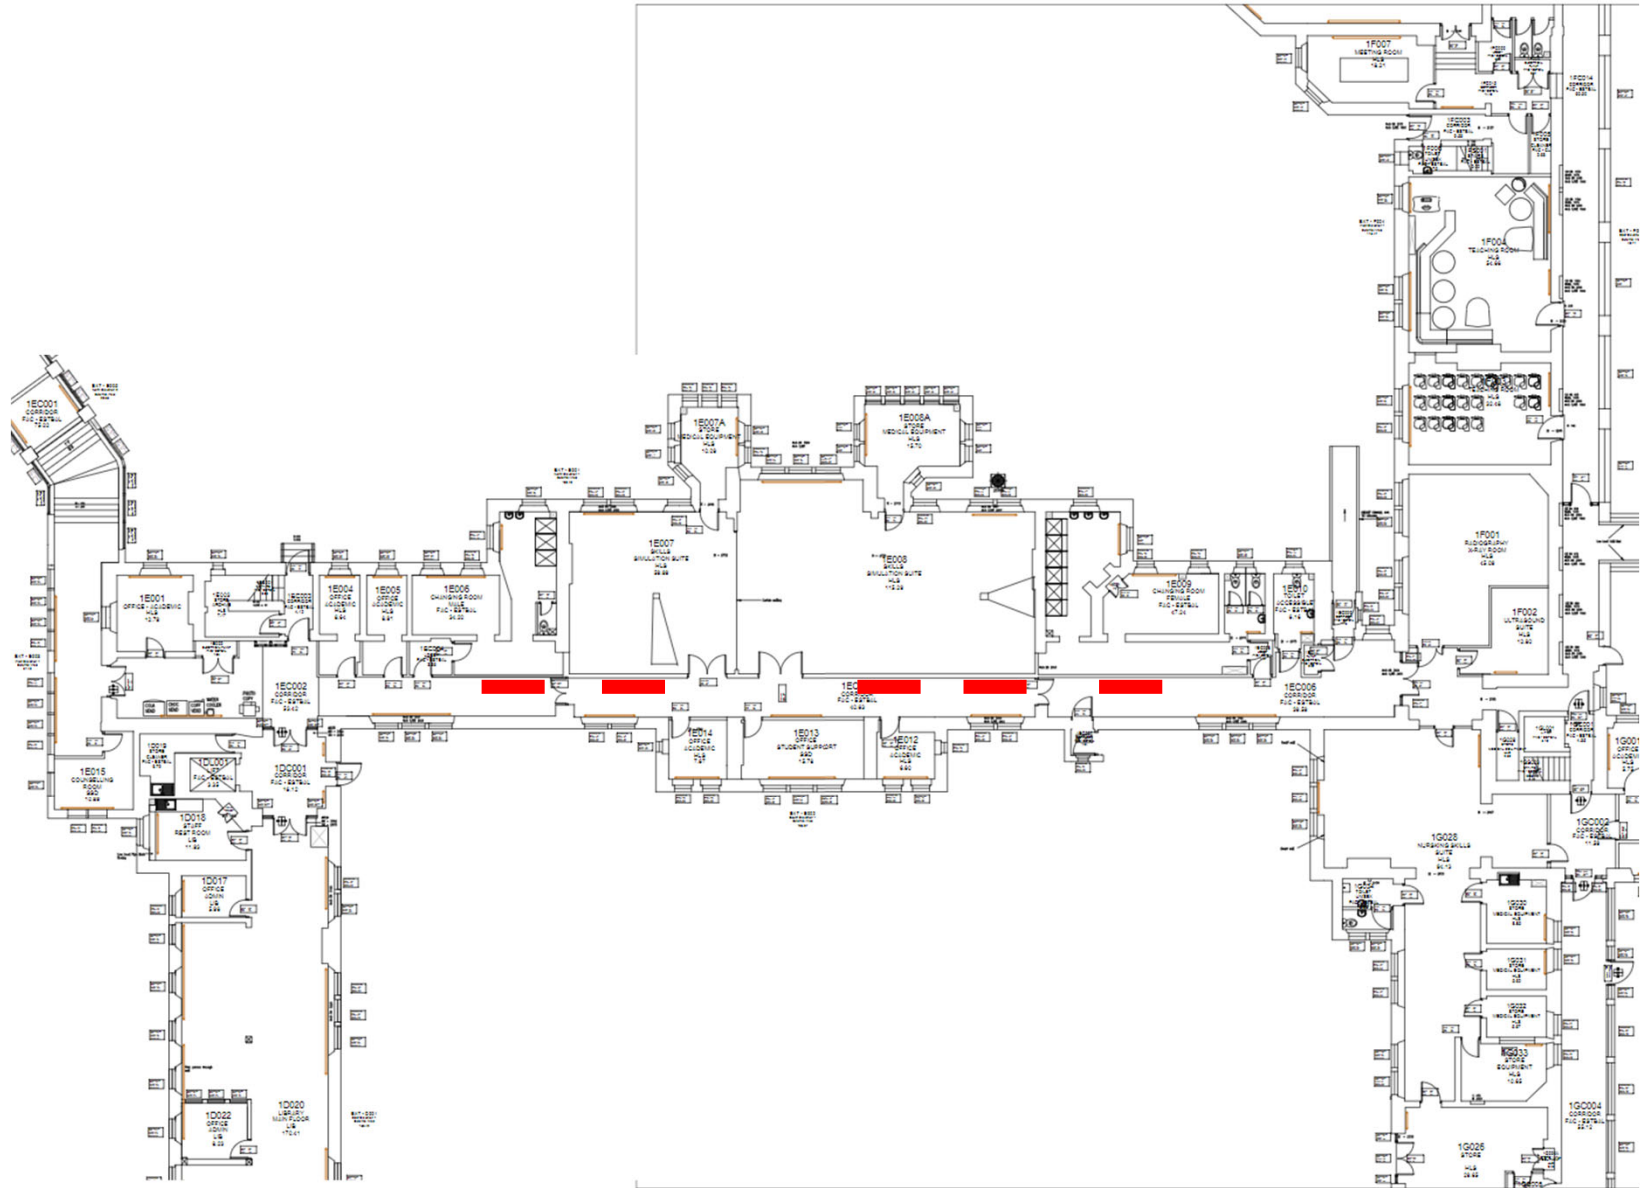

**Glenside
H Block
Ground floor**



Place directly on the Perspex screens of the blue notice boards in the E Block corridor

